

# MEASURE A BOND PROJECT UPDATES FOR:

BRANCIFORTE MIDDLE SCHOOL

HARBOR HIGH SCHOOL




AUGUST 16, 2023


# BRANCIFORTE MS

## LEGEND

Completed

 


Planning

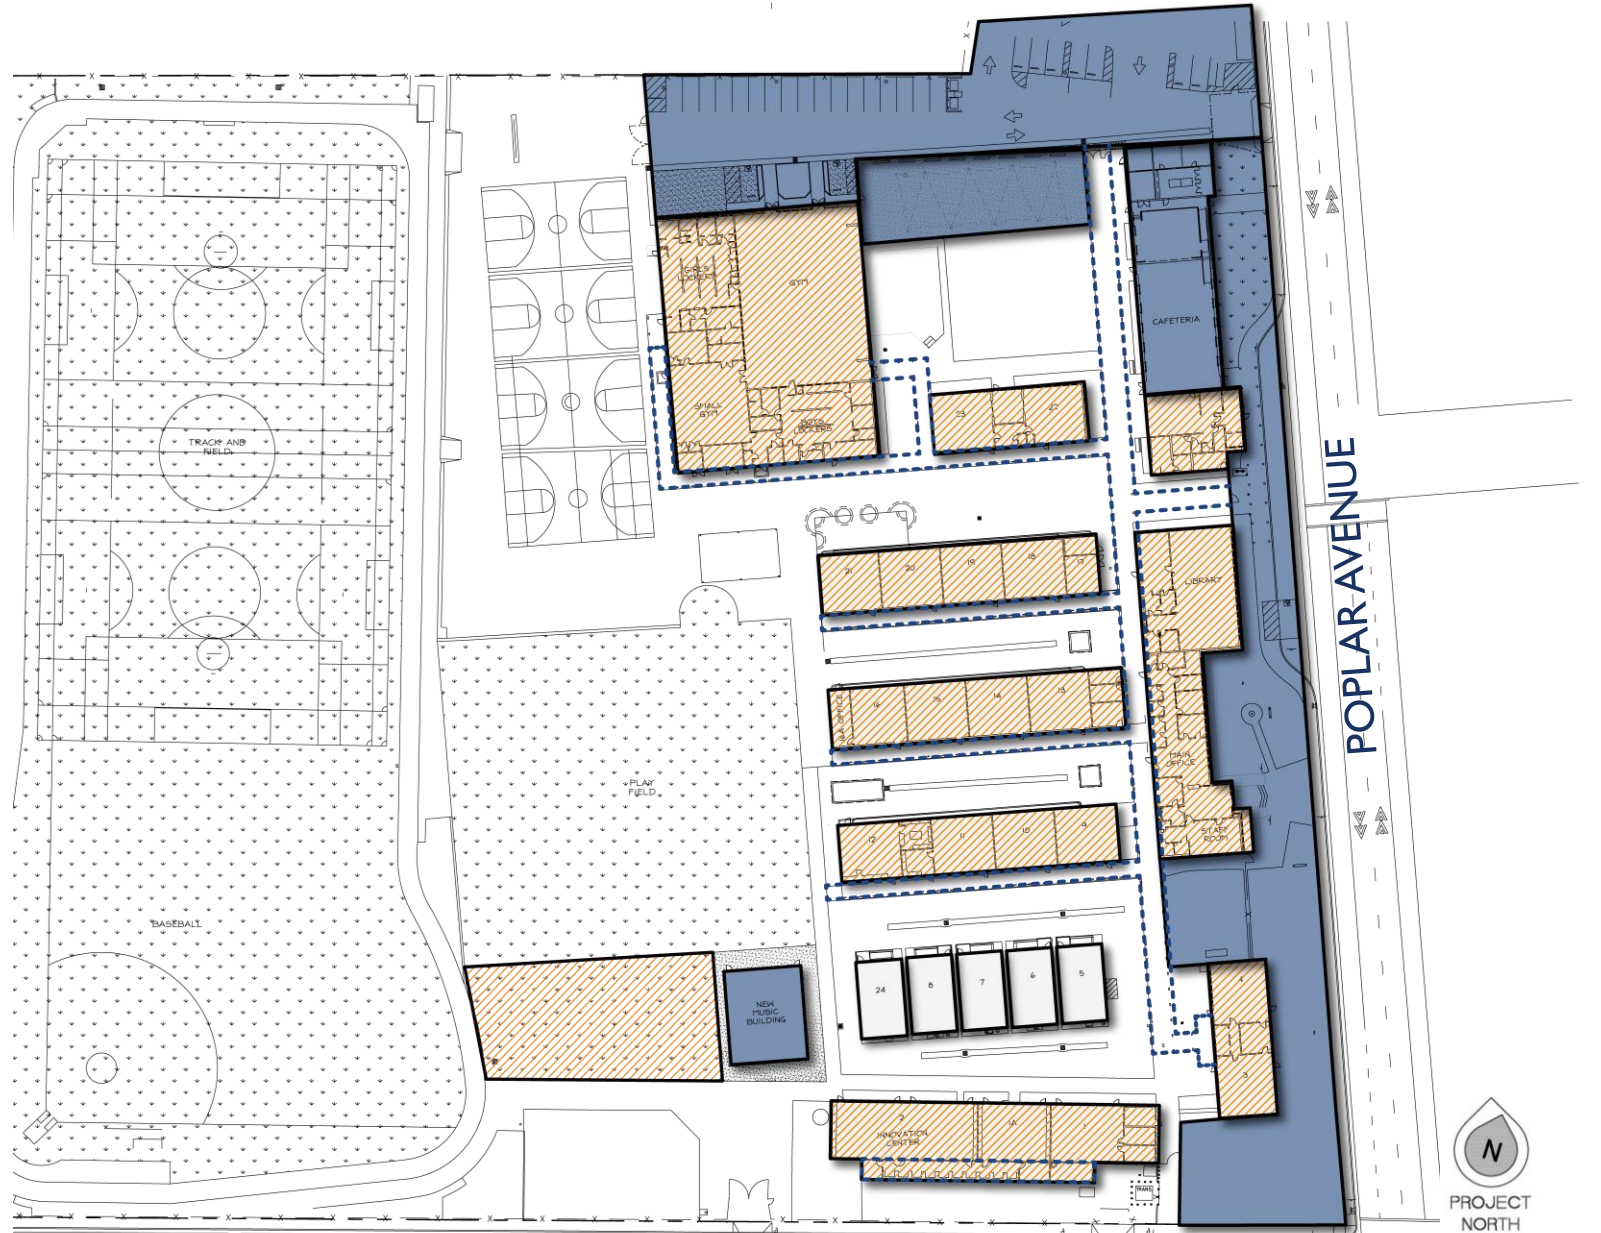

# BRANCIFORTE MS

## EMERGENCY EGRESS STUDIES

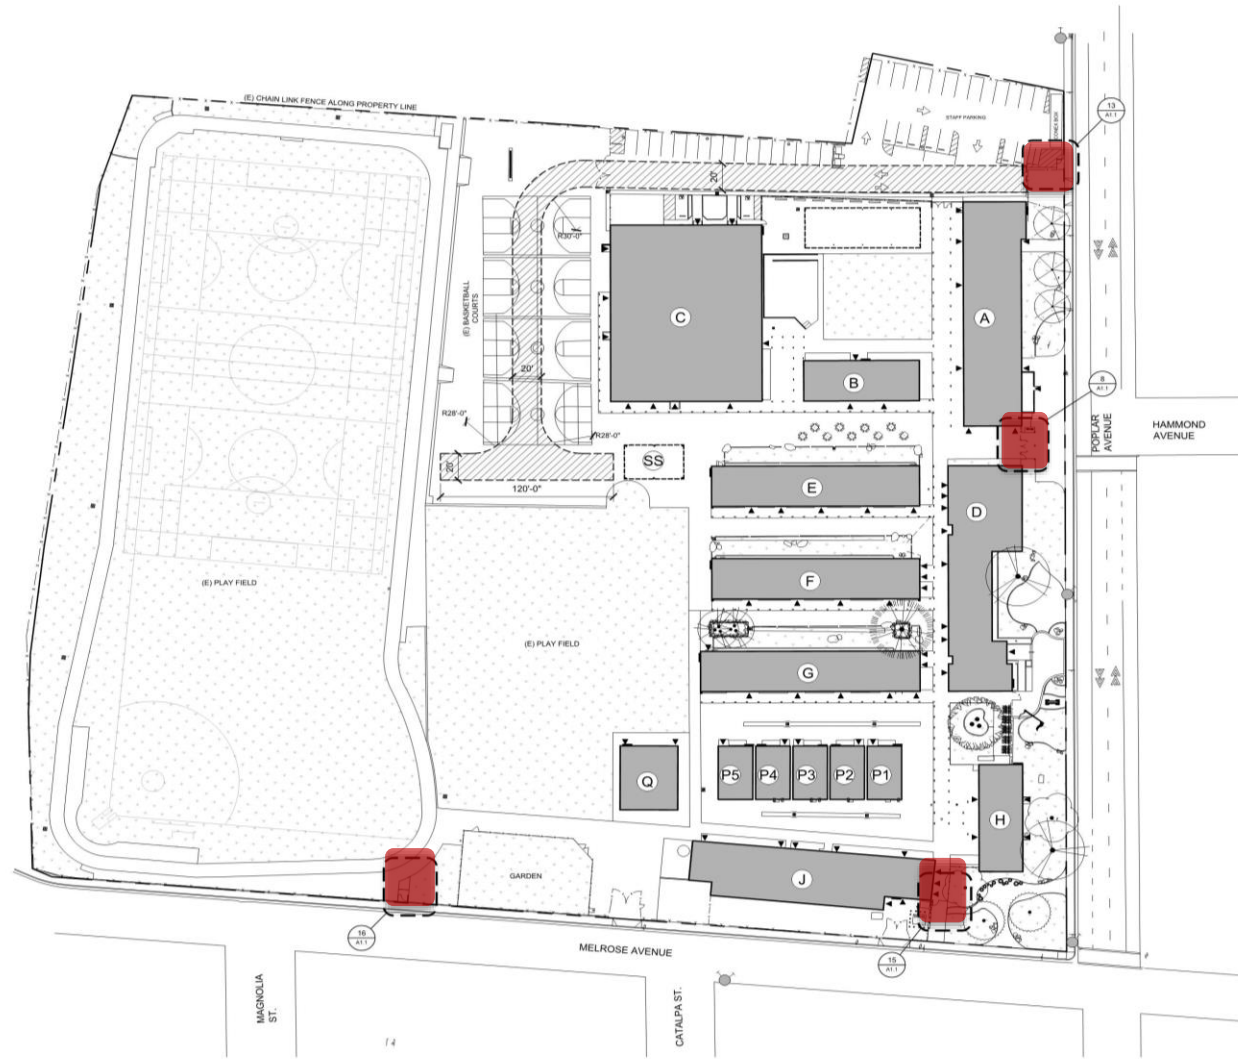

### BUILDING LEGEND

BLDG	DESCRIPTION	OCC	CONST. TYPE	AREA (SF)	SSA #
A	(E) MULTIPURPOSE / KITCHEN	AE	V-1	5,940	7421, 63186, 64771
B	(E) CLASSROOMS	E	V-B	2,400	7421, 01-119020
C	(E) GYMNASIUM / LOCKER ROOMS	A	V-B	13,400	7421, 01-102679
D	(E) ADMIN. / LIBRARY	BA	V-B	8,367	7421
E	(E) CLASSROOMS	E	V-B	4,500	7421
F	(E) CLASSROOMS	E	V-B	4,500	7421
G	(E) CLASSROOMS	E	V-B	4,500	7421, 01-102679
H	(E) CLASSROOMS	E	V-B	2,400	7421, 63186, 64771, 01-119020
J	(E) INDUST. ARTS	E	V-B	8,200	7421, 01-102679, 01-119020
P1	(E) CLASSROOMS (PORTABLE)	E	V-B	960	01-102661
P2	(E) CLASSROOMS (PORTABLE)	E	V-B	960	01-102661
P3	(E) CLASSROOMS (PORTABLE)	E	V-B	960	01-102661
P4	(E) CLASSROOMS (PORTABLE)	E	V-B	960	01-102661
P5	(E) CLASSROOMS (PORTABLE)	E	V-B	960	01-102661
SS	(E) SHADE STRUCTURE	U	V-B	912	01-108329
Q	(E) MUSIC BUILDING	E	V-B	1,800	01-118132

### LEGEND


---	PROPERTY LINE		(E) BUILDING
- - -	(E) FENCE		(E) TURF / LANDSCAPE AREA
	(E) FIRE HYDRANT (U.O.N.) (OTHER SYMBOLS SHOWN FOR CLARITY)		(E) CONC. OR AC PAVED AREA TO REMAIN - TYP.
▲	ENTRY POINT		FIRE ACCESS LANE
			(E) SHADE STRUCTURE

1 FIRE ACCESS OVERALL SITE PLAN  
SCALE: 1" = 40' 0"





# HARBOR HIGH SCHOOL

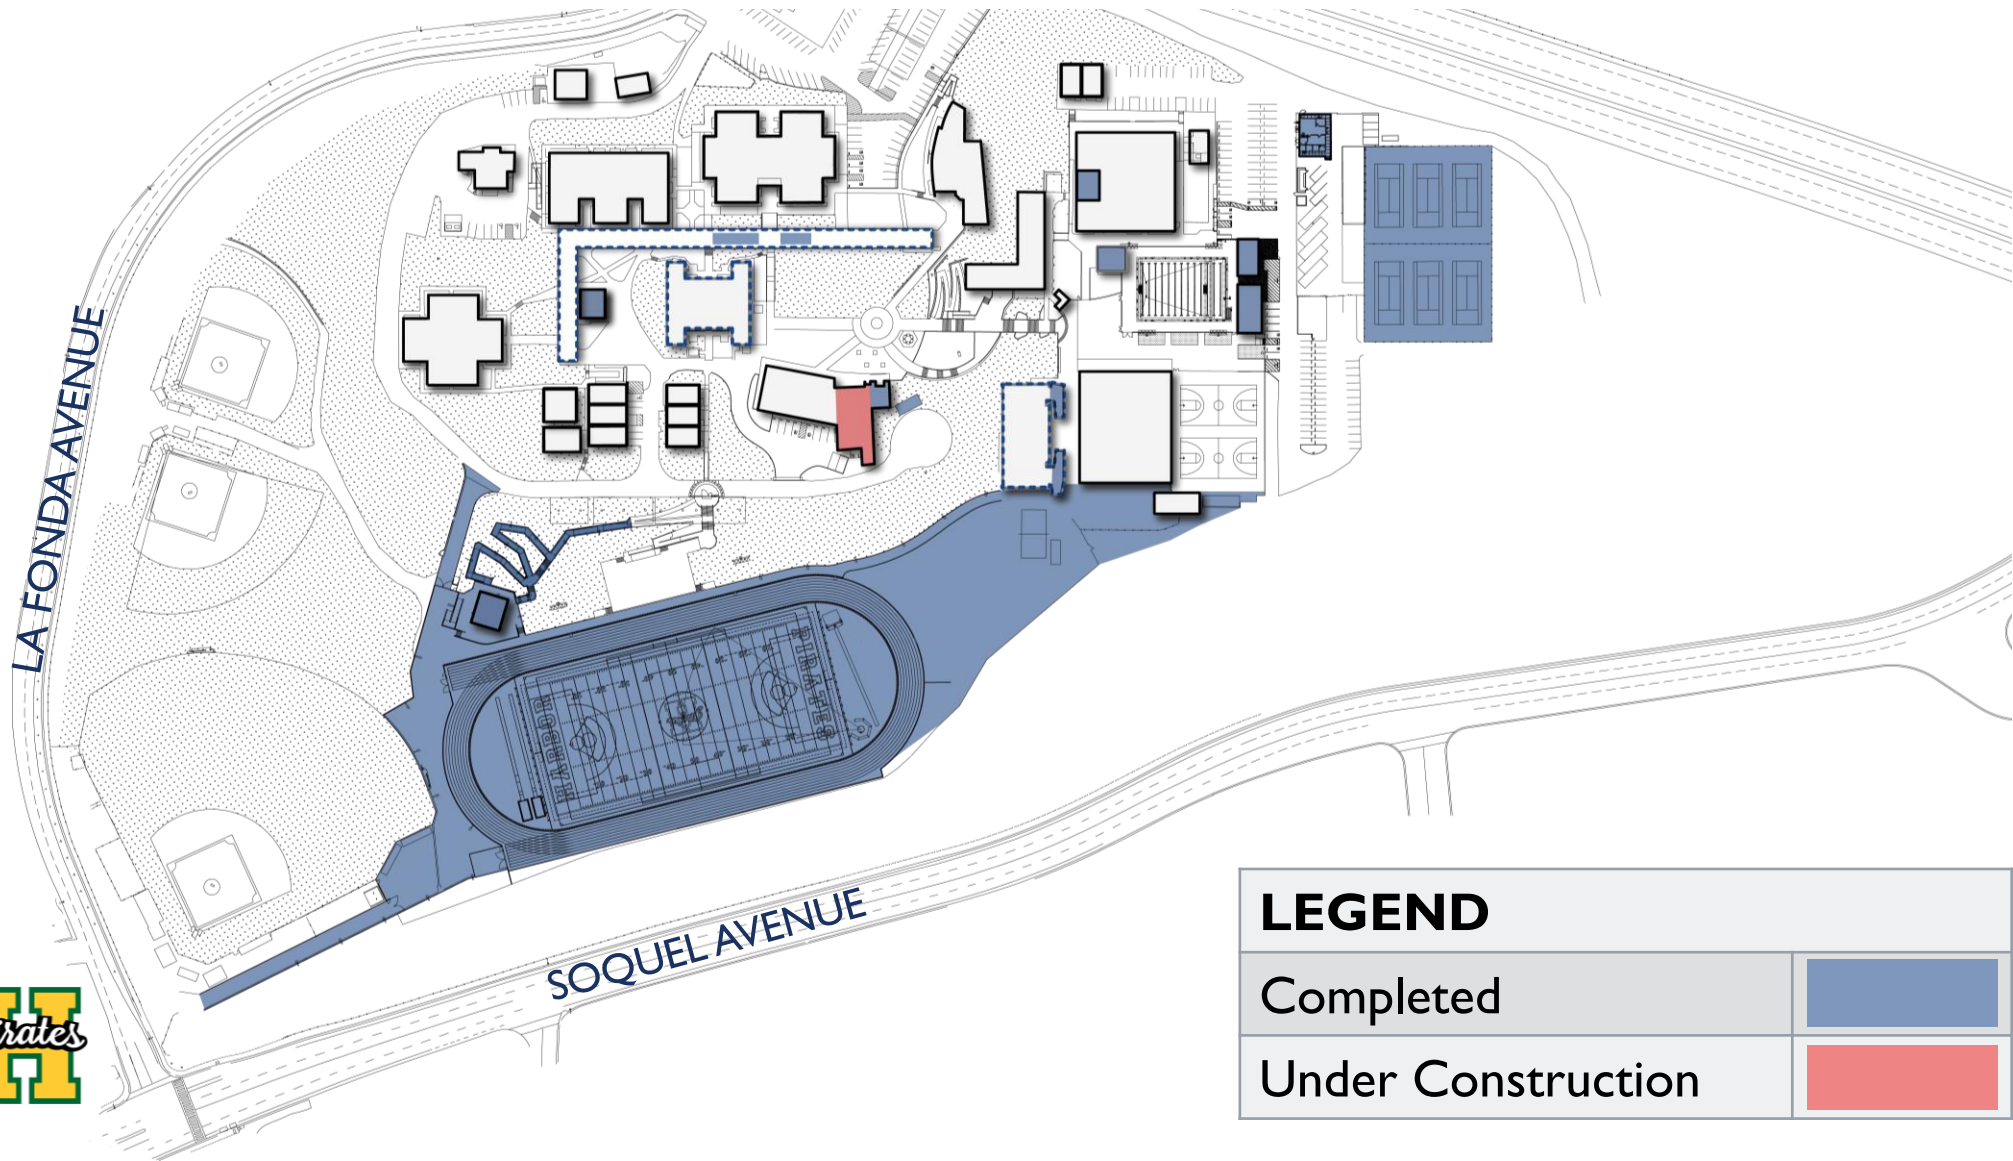

LEGEND	
Completed	
Under Construction	



# HARBOR HIGH SCHOOL

## MAIN ENTRANCE UPGRADE





# HARBOR HIGH SCHOOL

## MAIN ENTRANCE UPGRADE (ADA ACCESS)





# HARBOR HIGH SCHOOL

## CENTRAL KITCHEN EXPANSION





# HARBOR HIGH SCHOOL


## TRANSPORTATION BUILDING





# HARBOR HIGH SCHOOL

# EMERGENCY EGRESS STUDIES

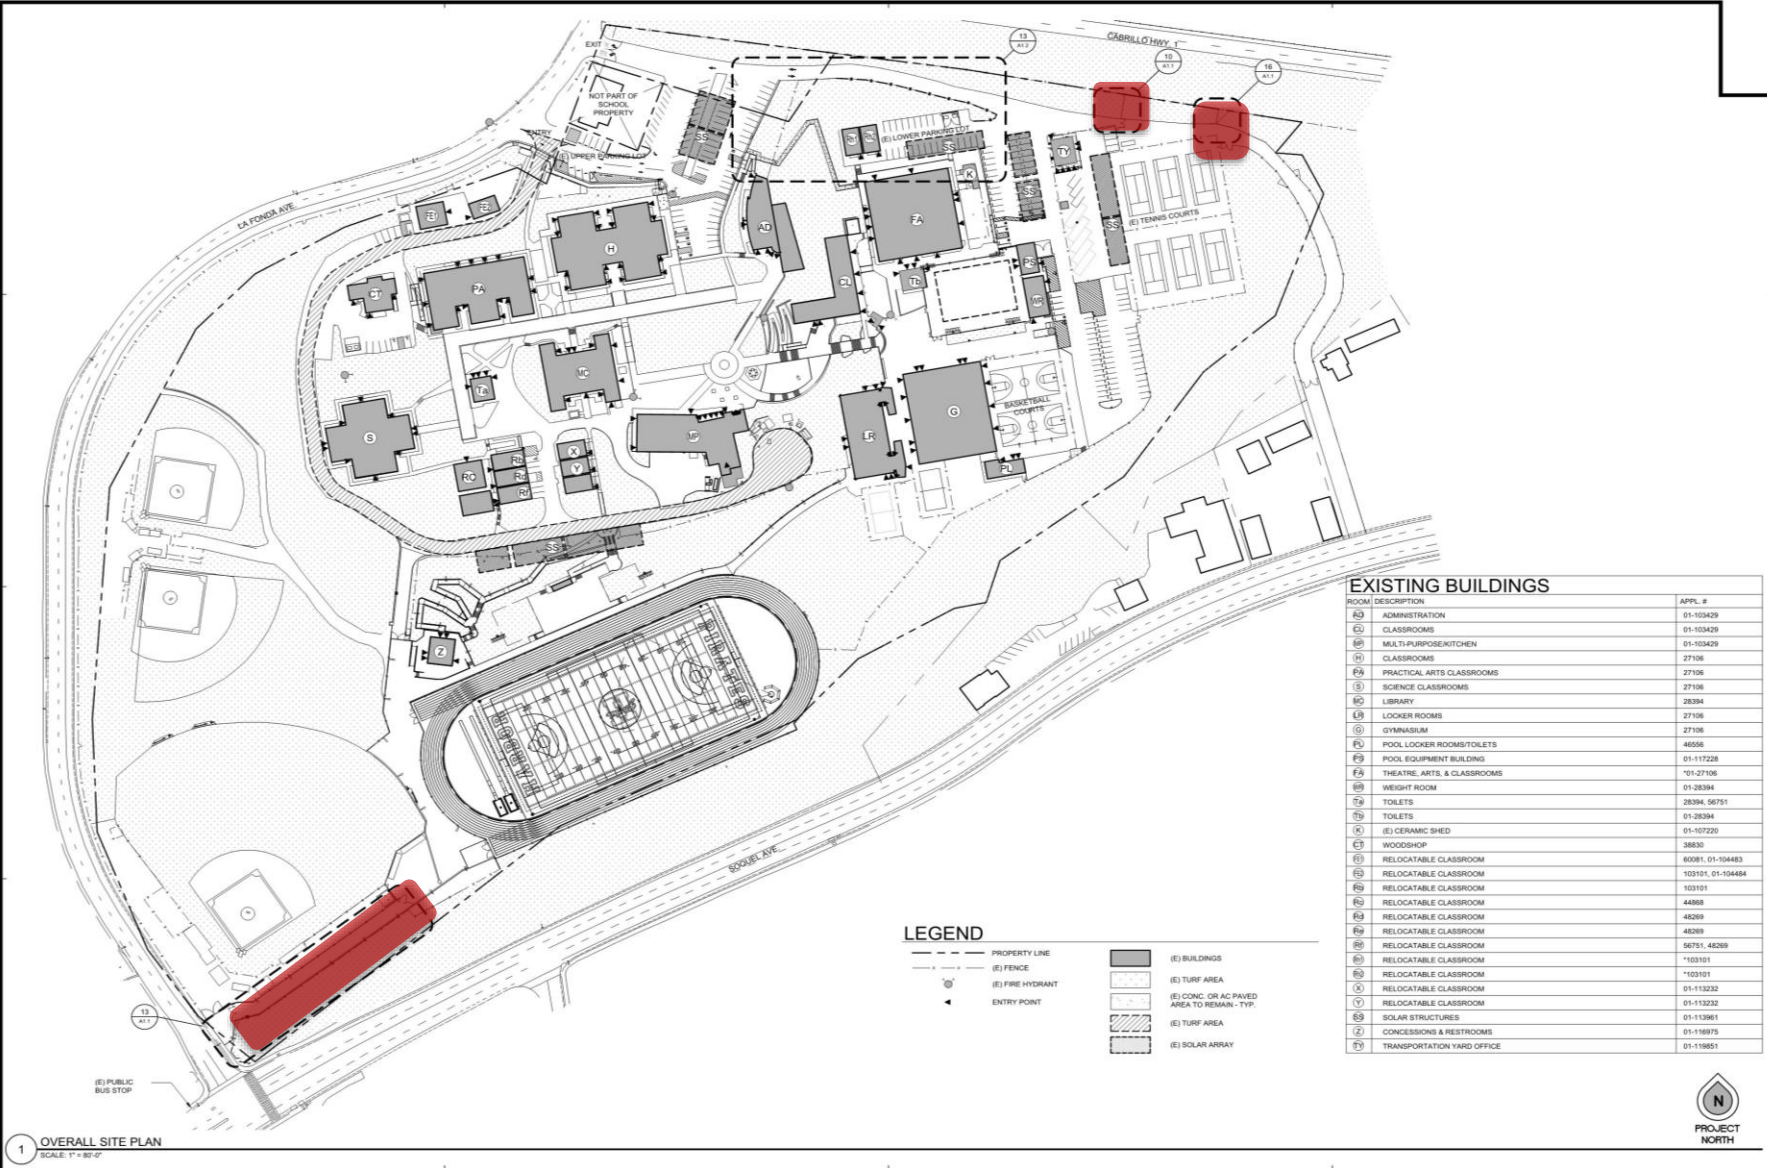



**THANK YOU**