

MEASURE A BOND PROJECT UPDATES FOR:

BRANCIFORTE MIDDLE SCHOOL

HARBOR HIGH SCHOOL



FEBRUARY 10, 2021


BRANCIFORTE MIDDLE SCHOOL




BRANCIFORTE MS

LEGEND

Completed

 


Under Construction

 


DSA Approved



DSA Processing

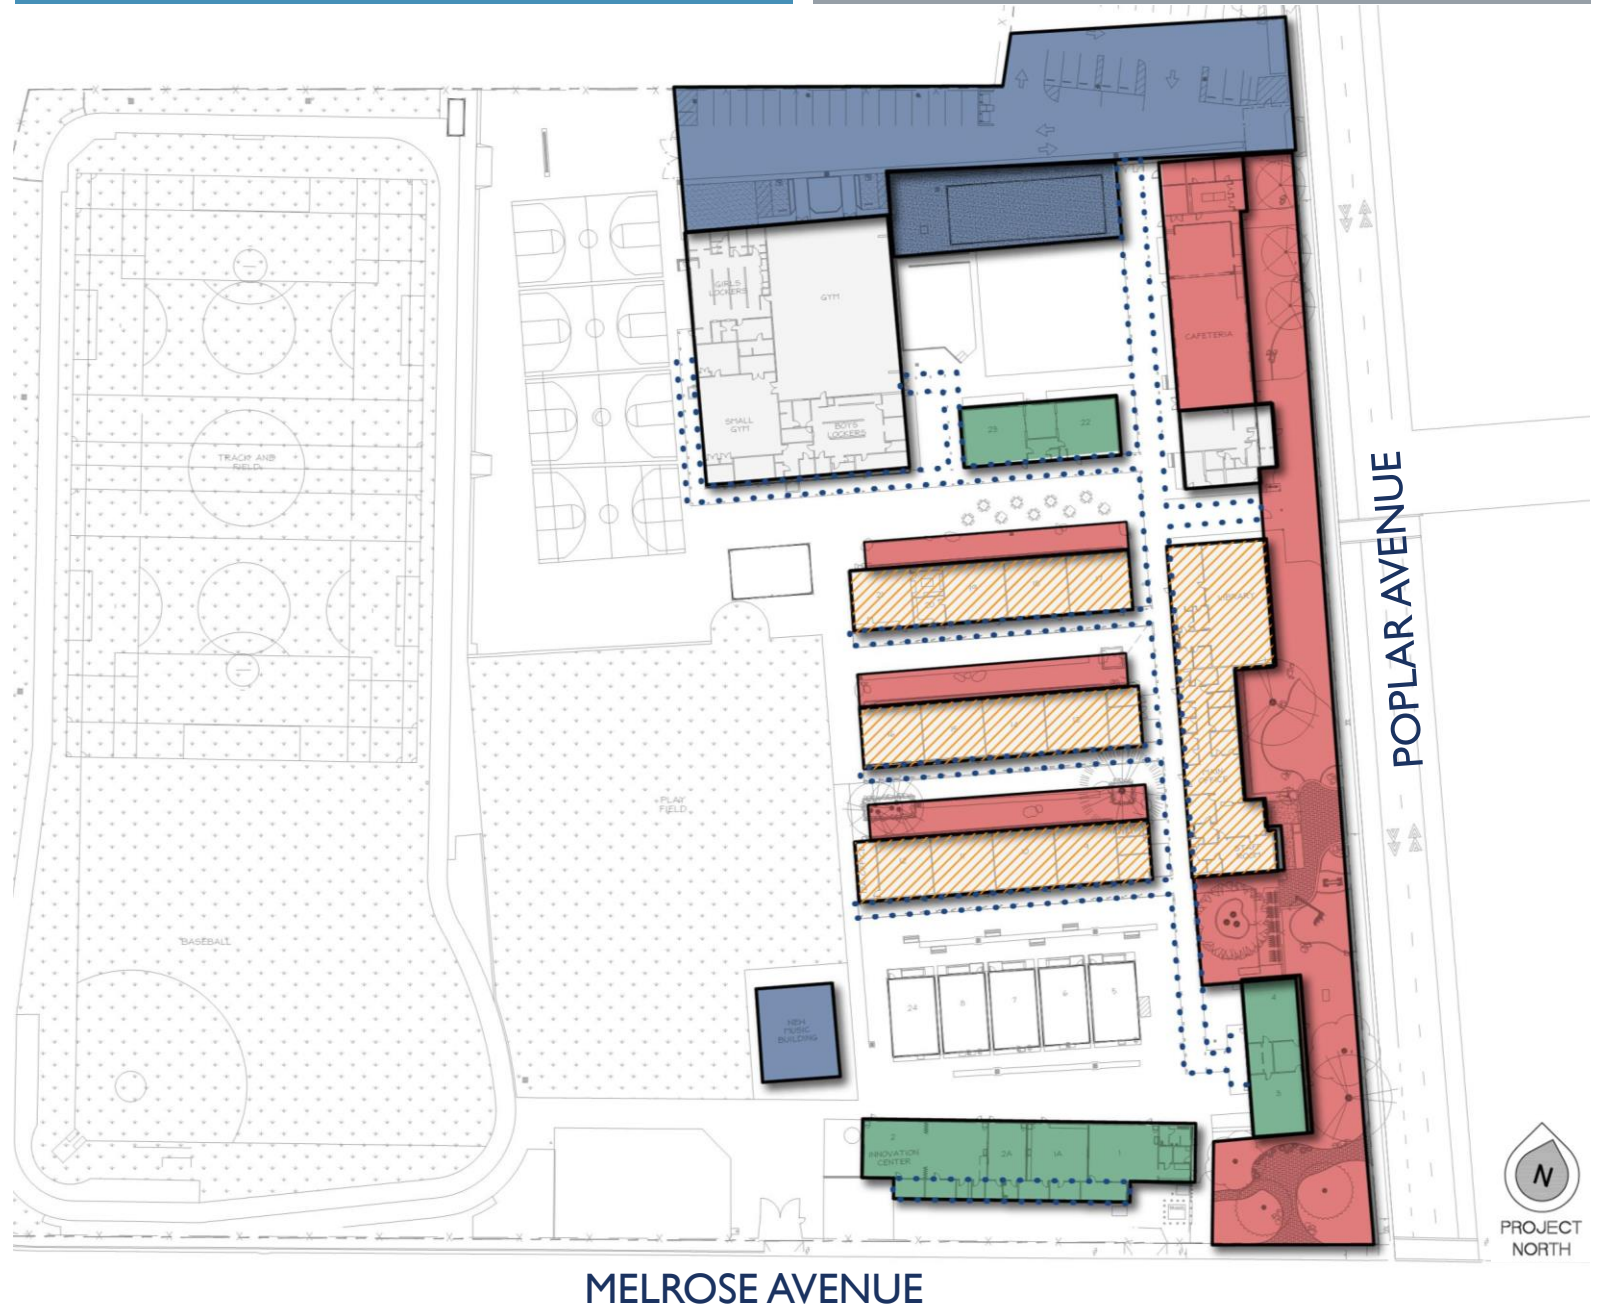

MODERNIZATION

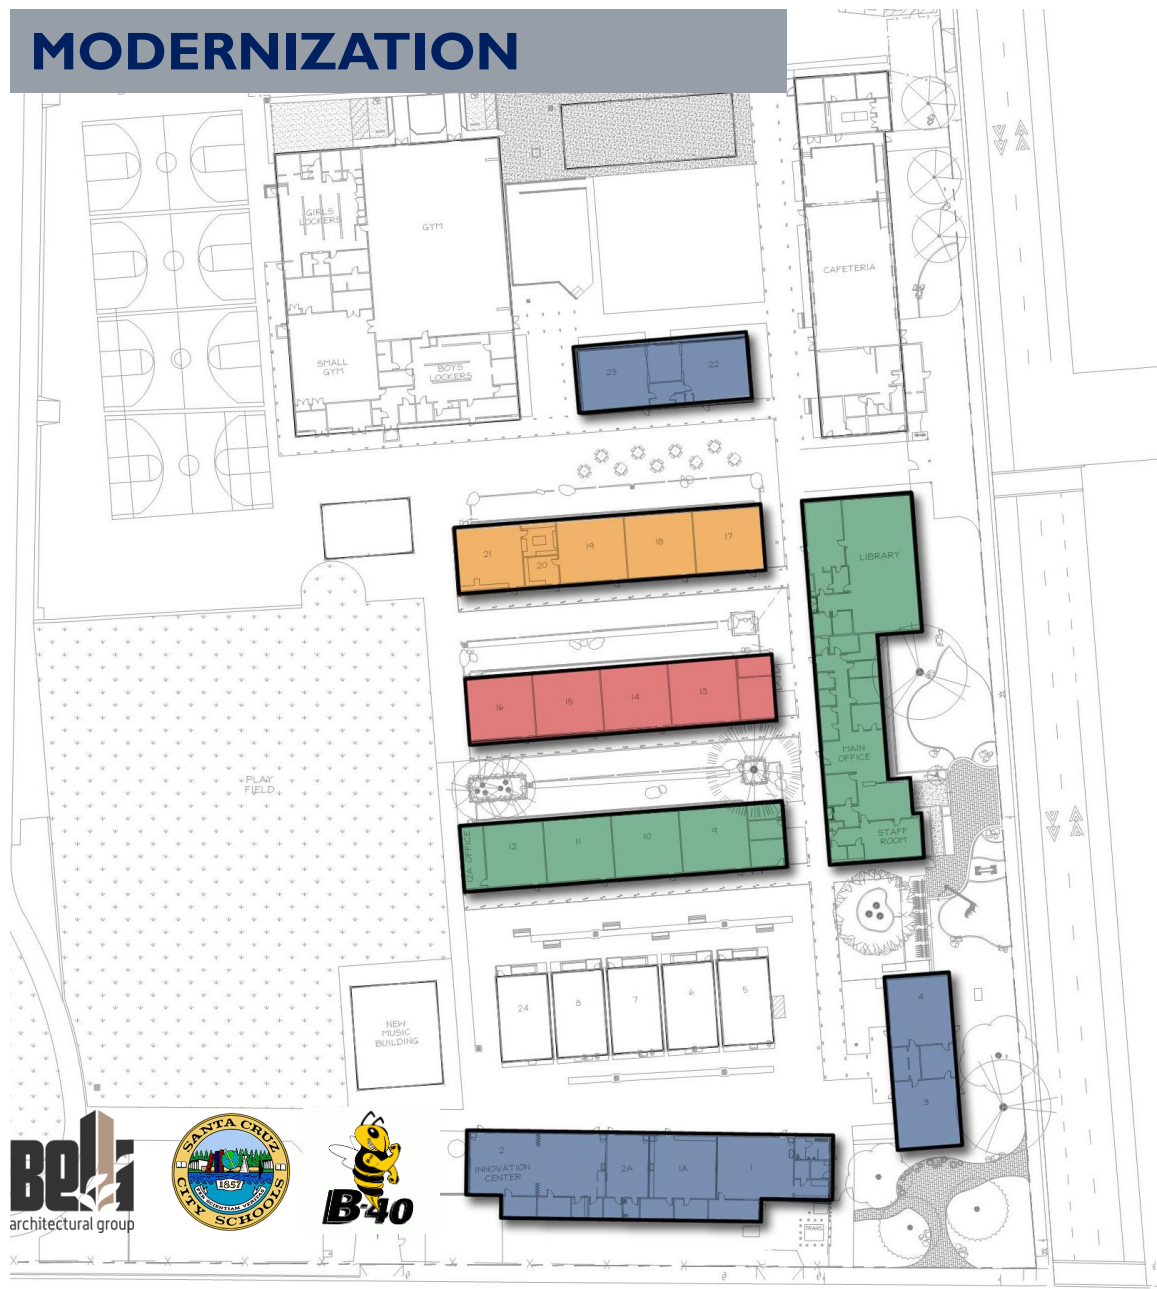


LEGEND

*Modernization Phase 1		Summer – Winter 2021
Modernization Phase 2		Winter – Spring 2022
Modernization Phase 3		Summer – Winter 2022
Modernization Phase 4		Winter – Spring 2023

*DSA Approved




TYPICAL CLASSROOM

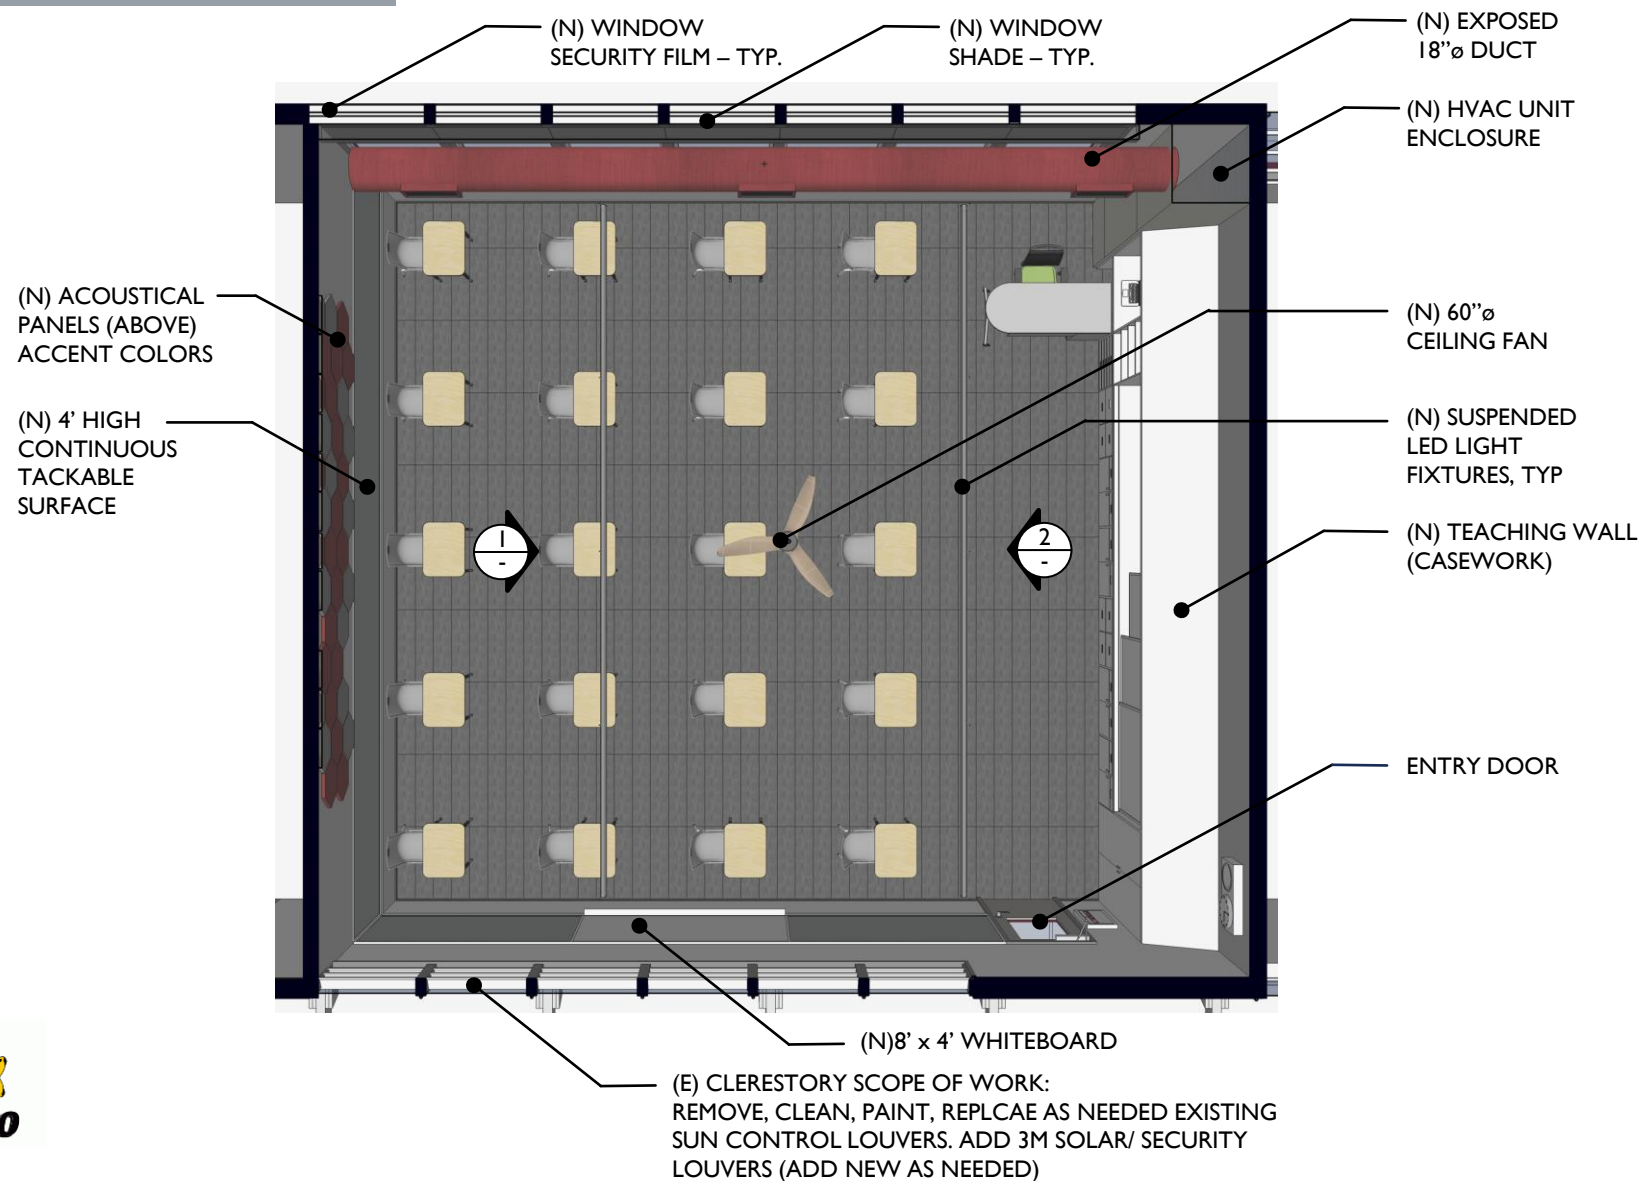

TYPICAL CLASSROOM




1 INTERIOR PERSPECTIVE ELEVATION (TEACHING WALL)
SCALE: N.T.S.

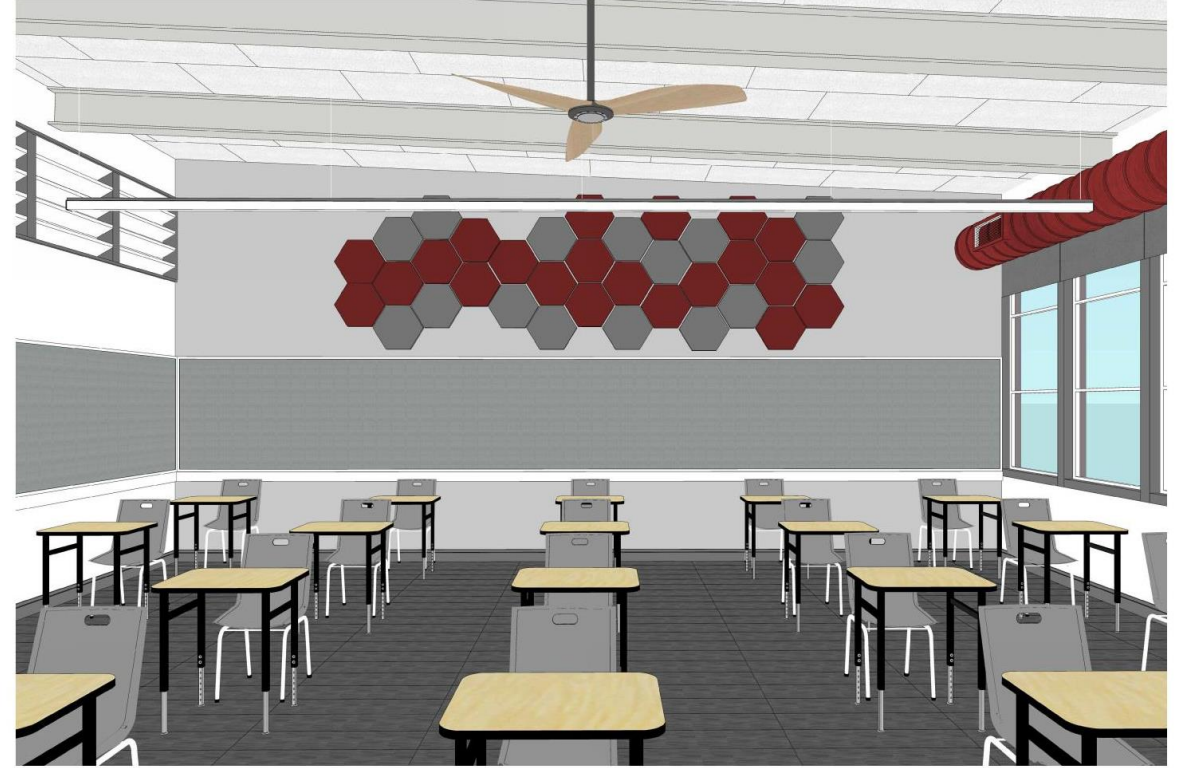

2 INTERIOR PERSPECTIVE ELEVATION (BACK OF CLASSROOM)
SCALE: N.T.S.

LIBRARY & ADMINISTRATION

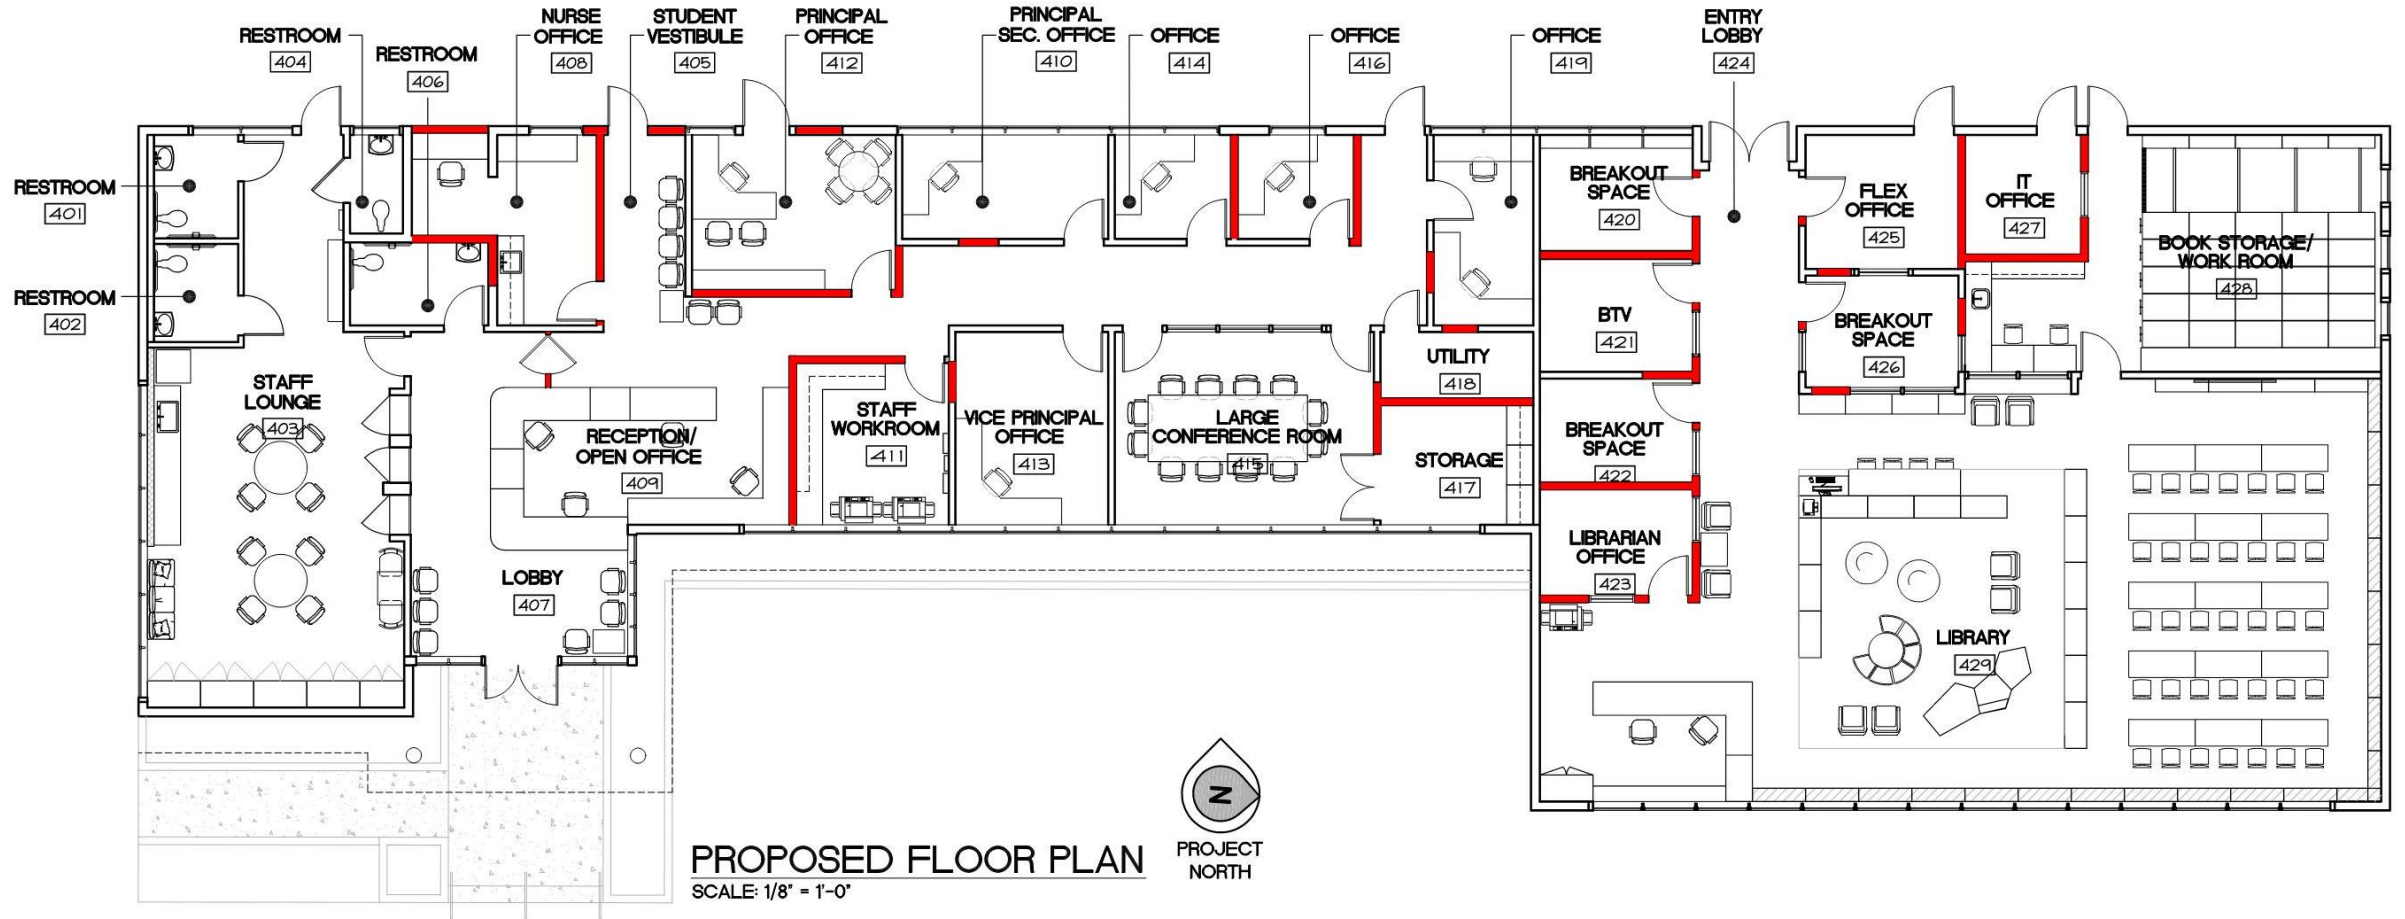

STREET PRESENCE IMPROVEMENTS



BEFORE



CURRENTLY UNDER CONSTRUCTION

STREET PRESENCE IMPROVEMENTS



BEFORE



CURRENTLY UNDER CONSTRUCTION

STREET PRESENCE IMPROVEMENTS



BEFORE



CURRENTLY UNDER CONSTRUCTION

MPR MODERNIZATION



BEFORE



CURRENTLY UNDER CONSTRUCTION

MPR MODERNIZATION



BEFORE



CURRENTLY UNDER CONSTRUCTION

MPR MODERNIZATION



BEFORE




CURRENTLY UNDER CONSTRUCTION

HARBOR HIGH SCHOOL




HARBOR HS

LEGEND	
Completed	Blue
Design	Green

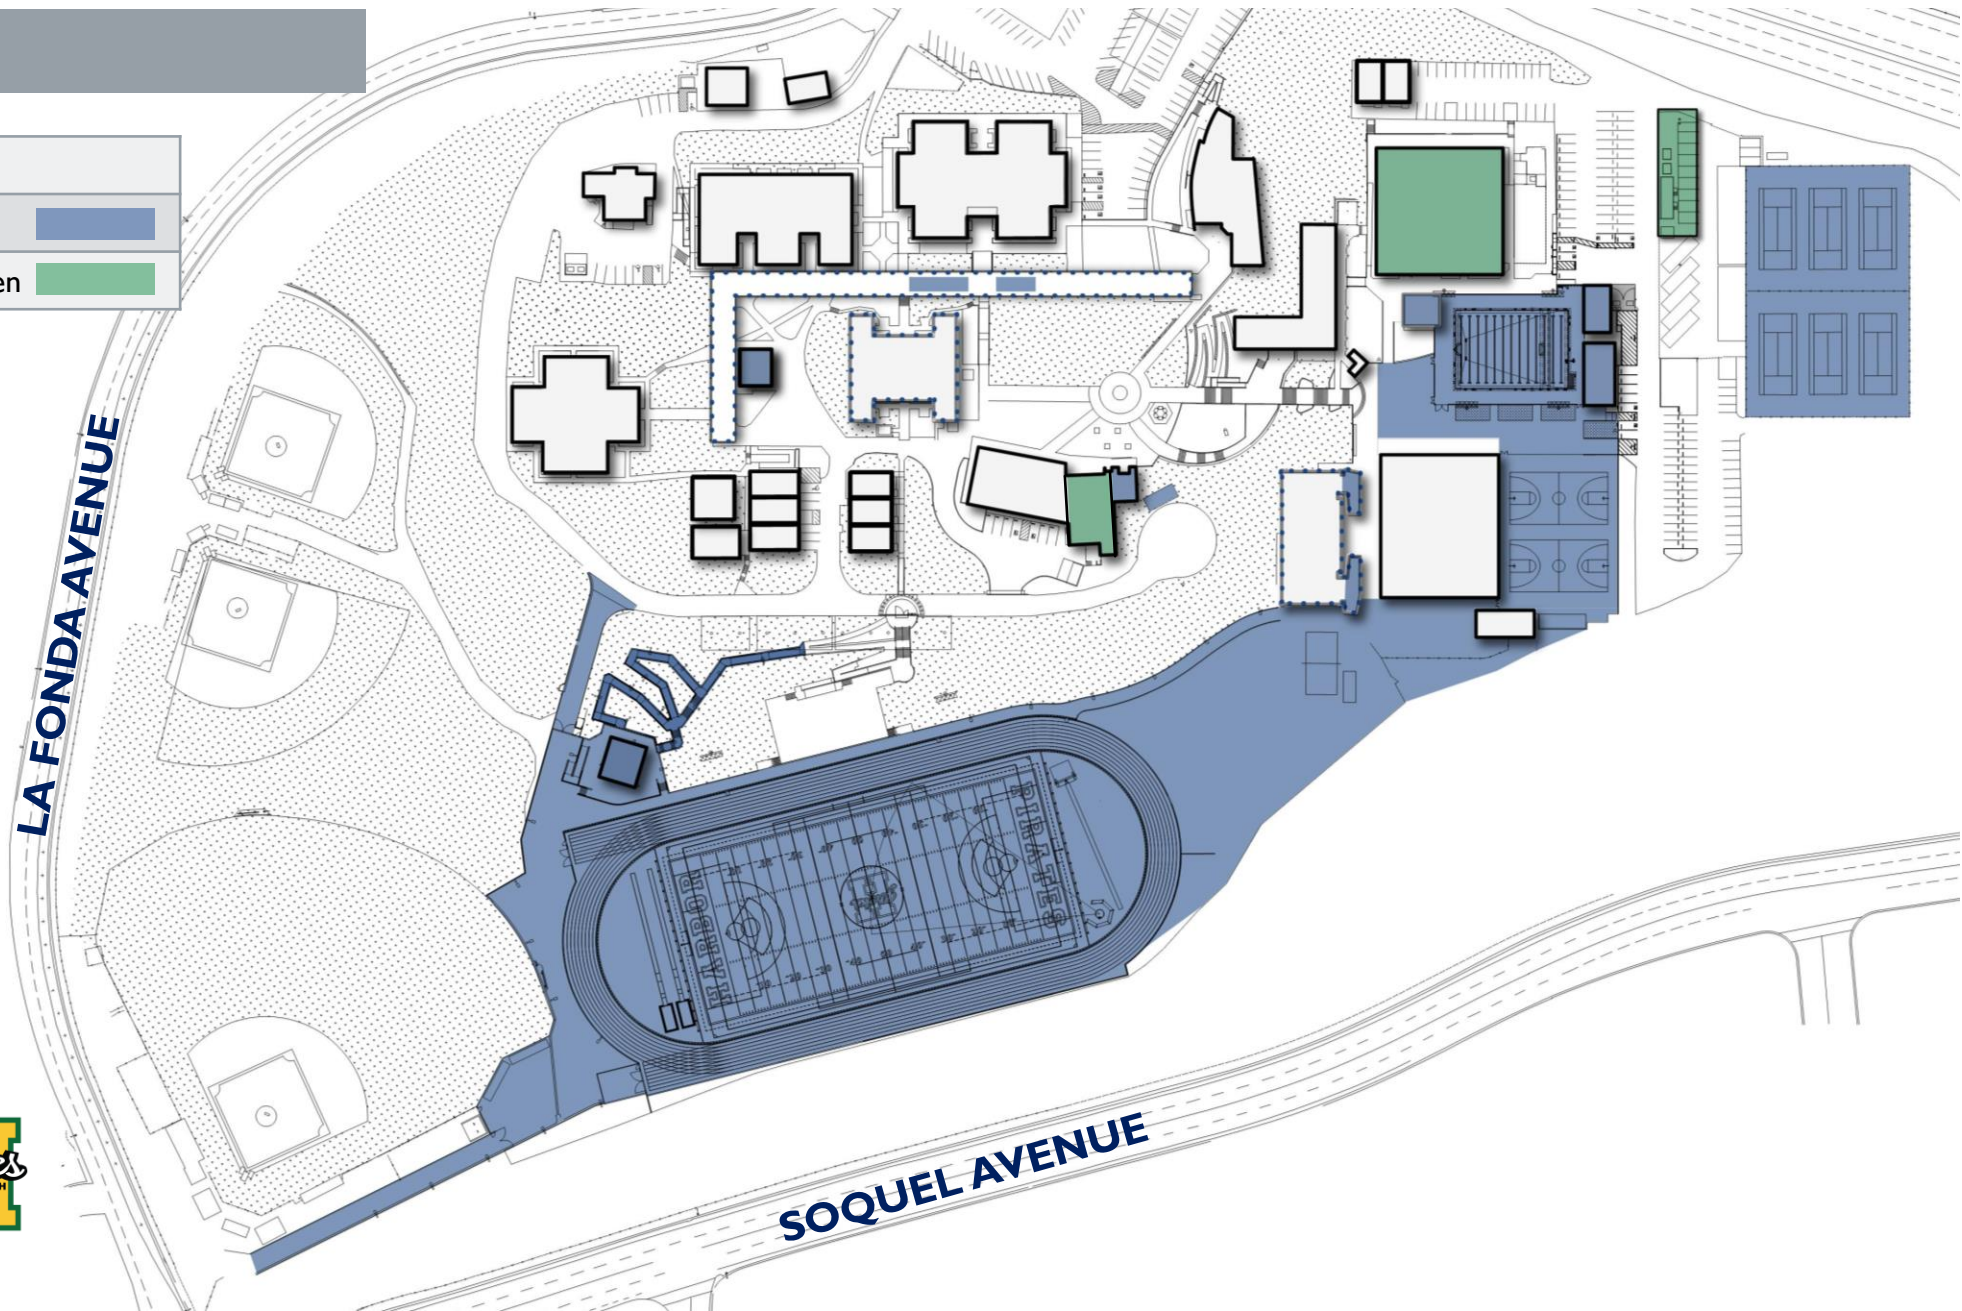

FA BUILDING MODERNIZATION

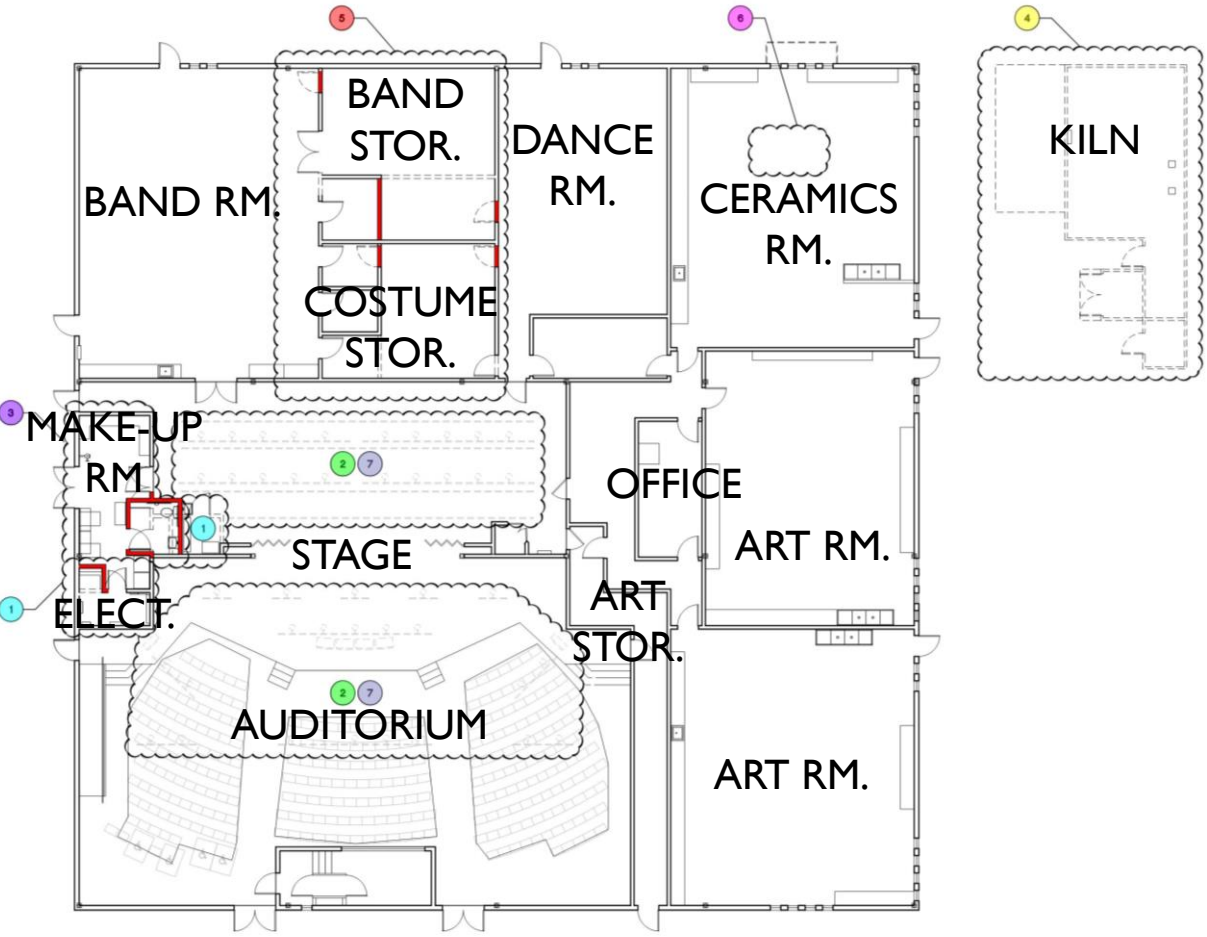


LEGEND	
1. Elect. Rm. Compliance Improvements	
2. Pipe Grid Compliance Measures	
3. Make-up Room Improvements	
4. Kiln Room Improvements	
5. Band/Costume Area Improvements	
6. Ceramics Studio Improvements	
7. Auditorium Improvements	

FINE ARTS BUILDING



FINE ARTS BUILDING

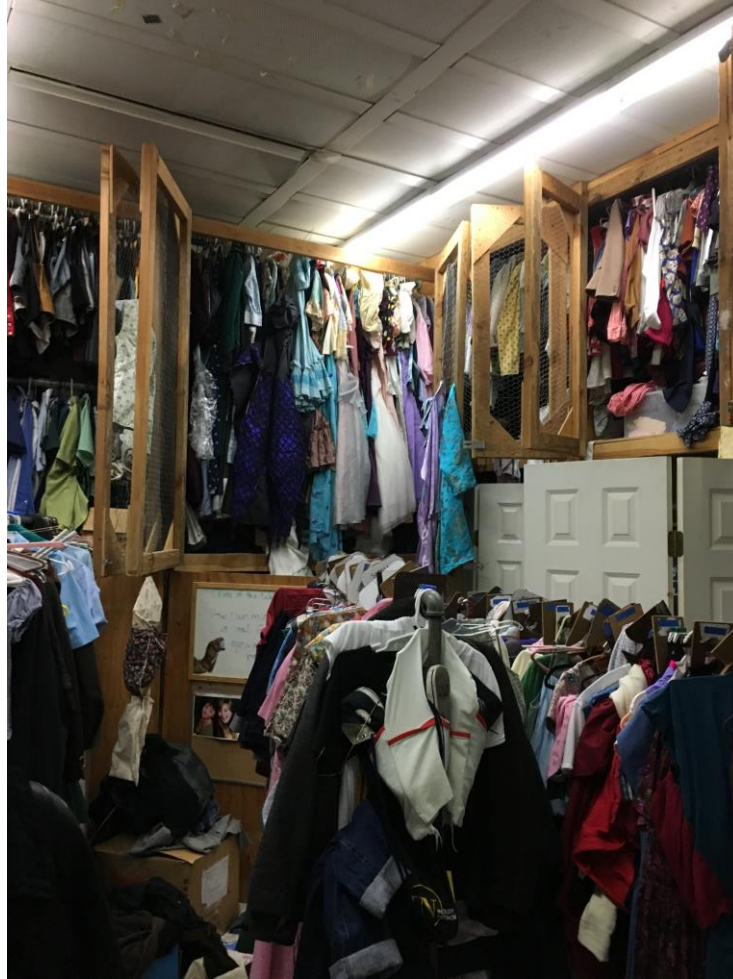

KILN BUILDING



THANK YOU